


BEFAB EAVES BEAM 200/2-0

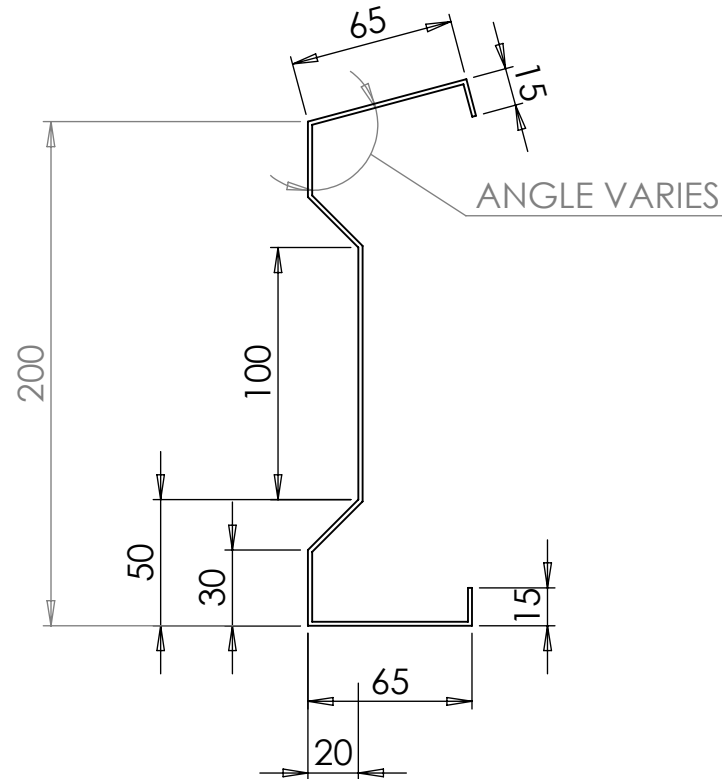

BEFAB LTD
your partner in construction

TITLE: BEFAB EAVES BEAM
200/2-0

DWG NO. 002094

A4

SCALE:1:20

SHEET 1 OF 1