


# BEFAB MULTIBEAM PURLIN

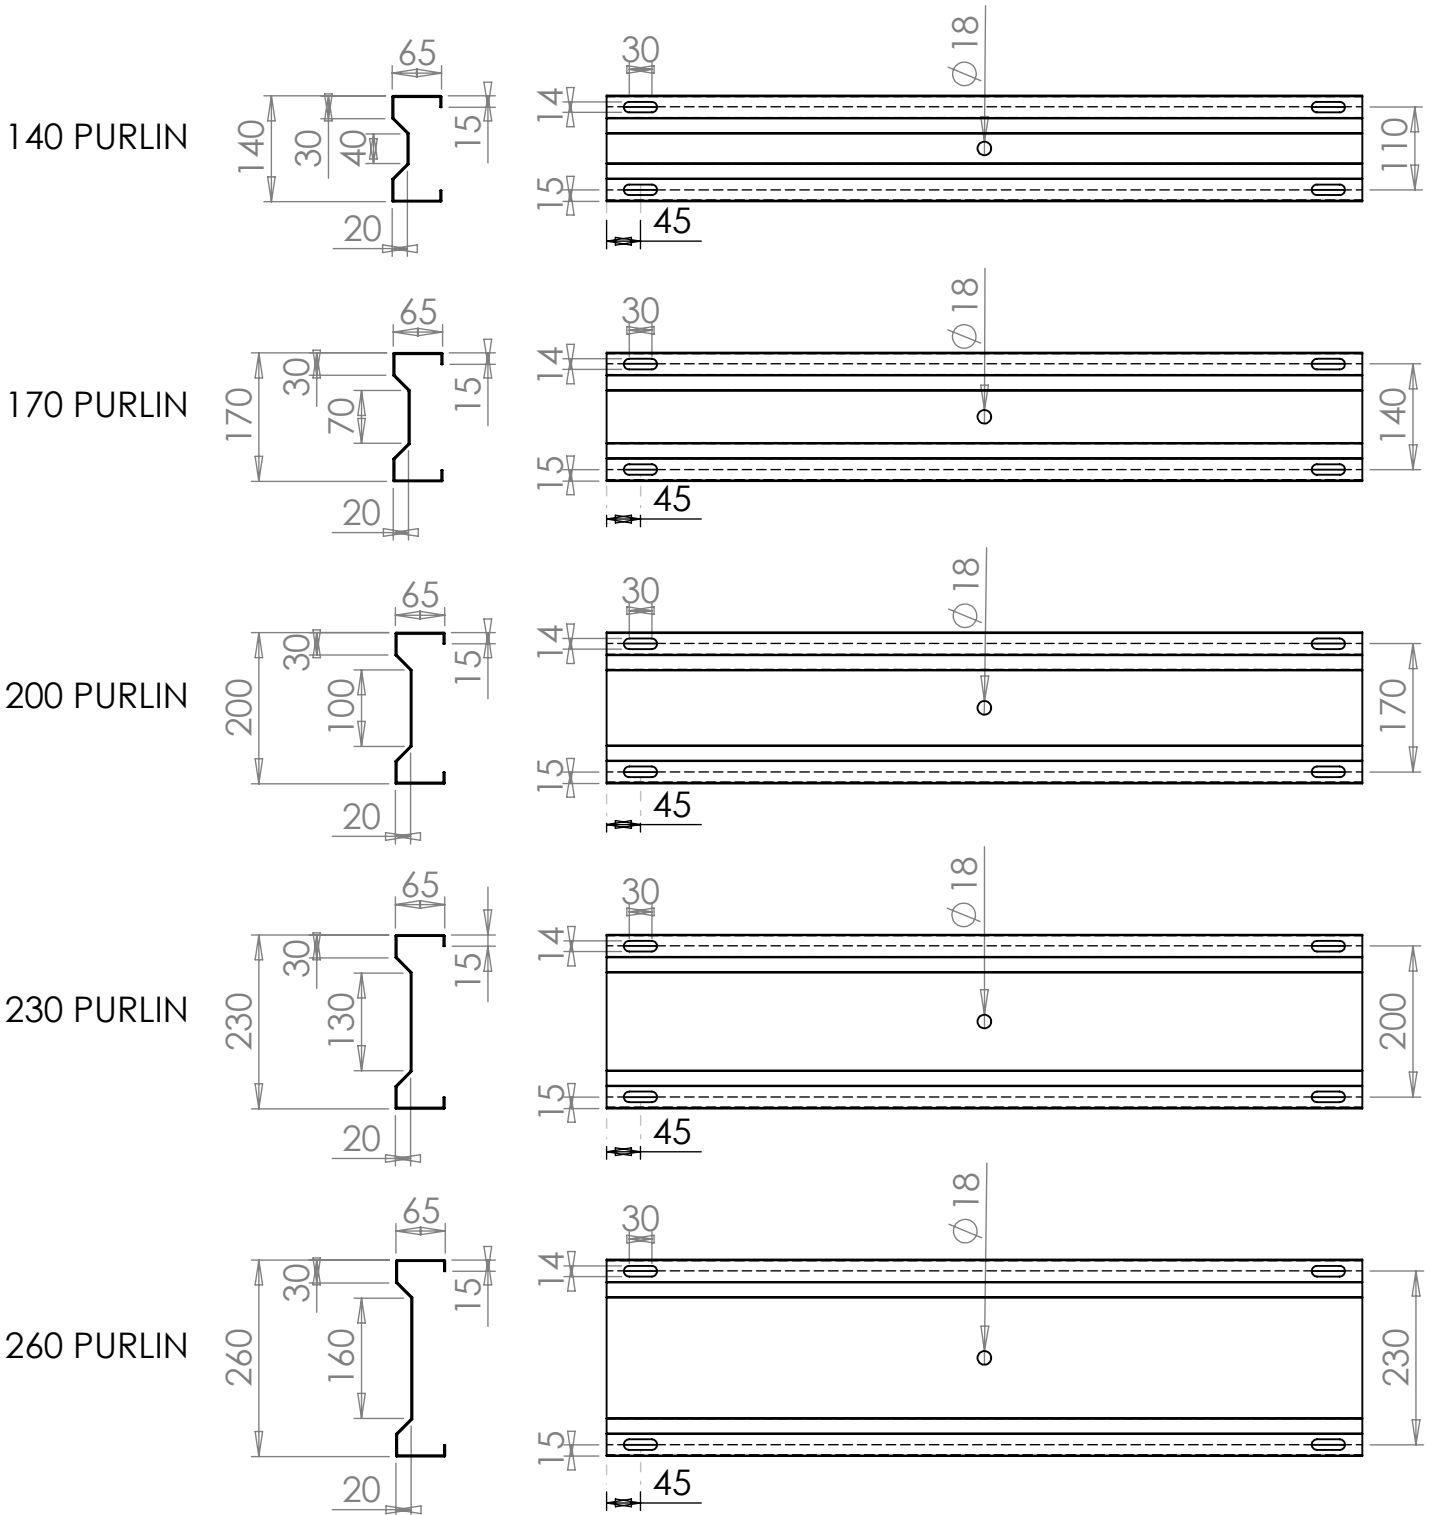

**BEFAB** LTD  
 your partner in construction

BEFAB  
 MULTIBEAM  
 PURLIN

DWG. NO.	002085	REV.
SCALE:1:50		