


BEFAB 20/100/1000 MINI RIB BOX PROFILE

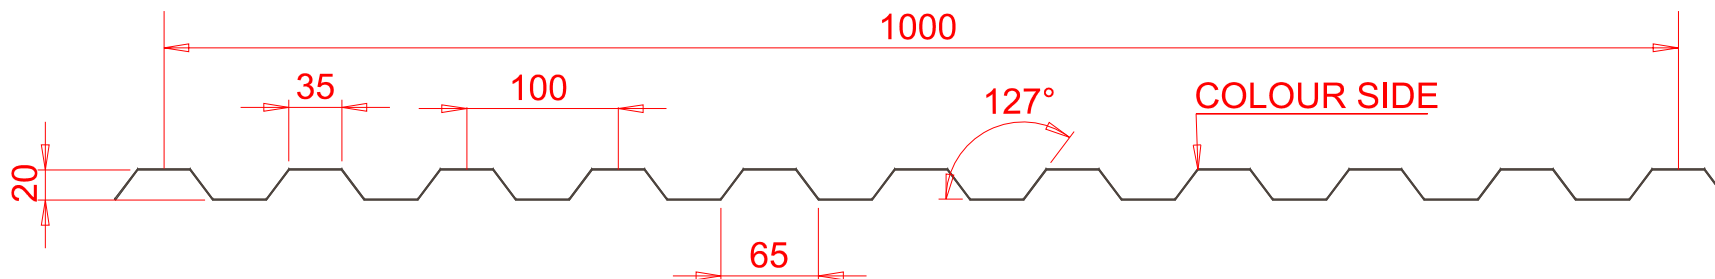

VANDYKE BROWN
BS08B29/ RAL 060 30 05

BEFAB LTD
your partner in construction

TITLE:
**BEFAB 20/100/1000 MINI RIB
BOX PROFILE**

DWG NO. 002050

A4

SCALE: NTS

SHEET 1 OF 1