



BEFAB MULTIBEAM PURLIN B-RANGE

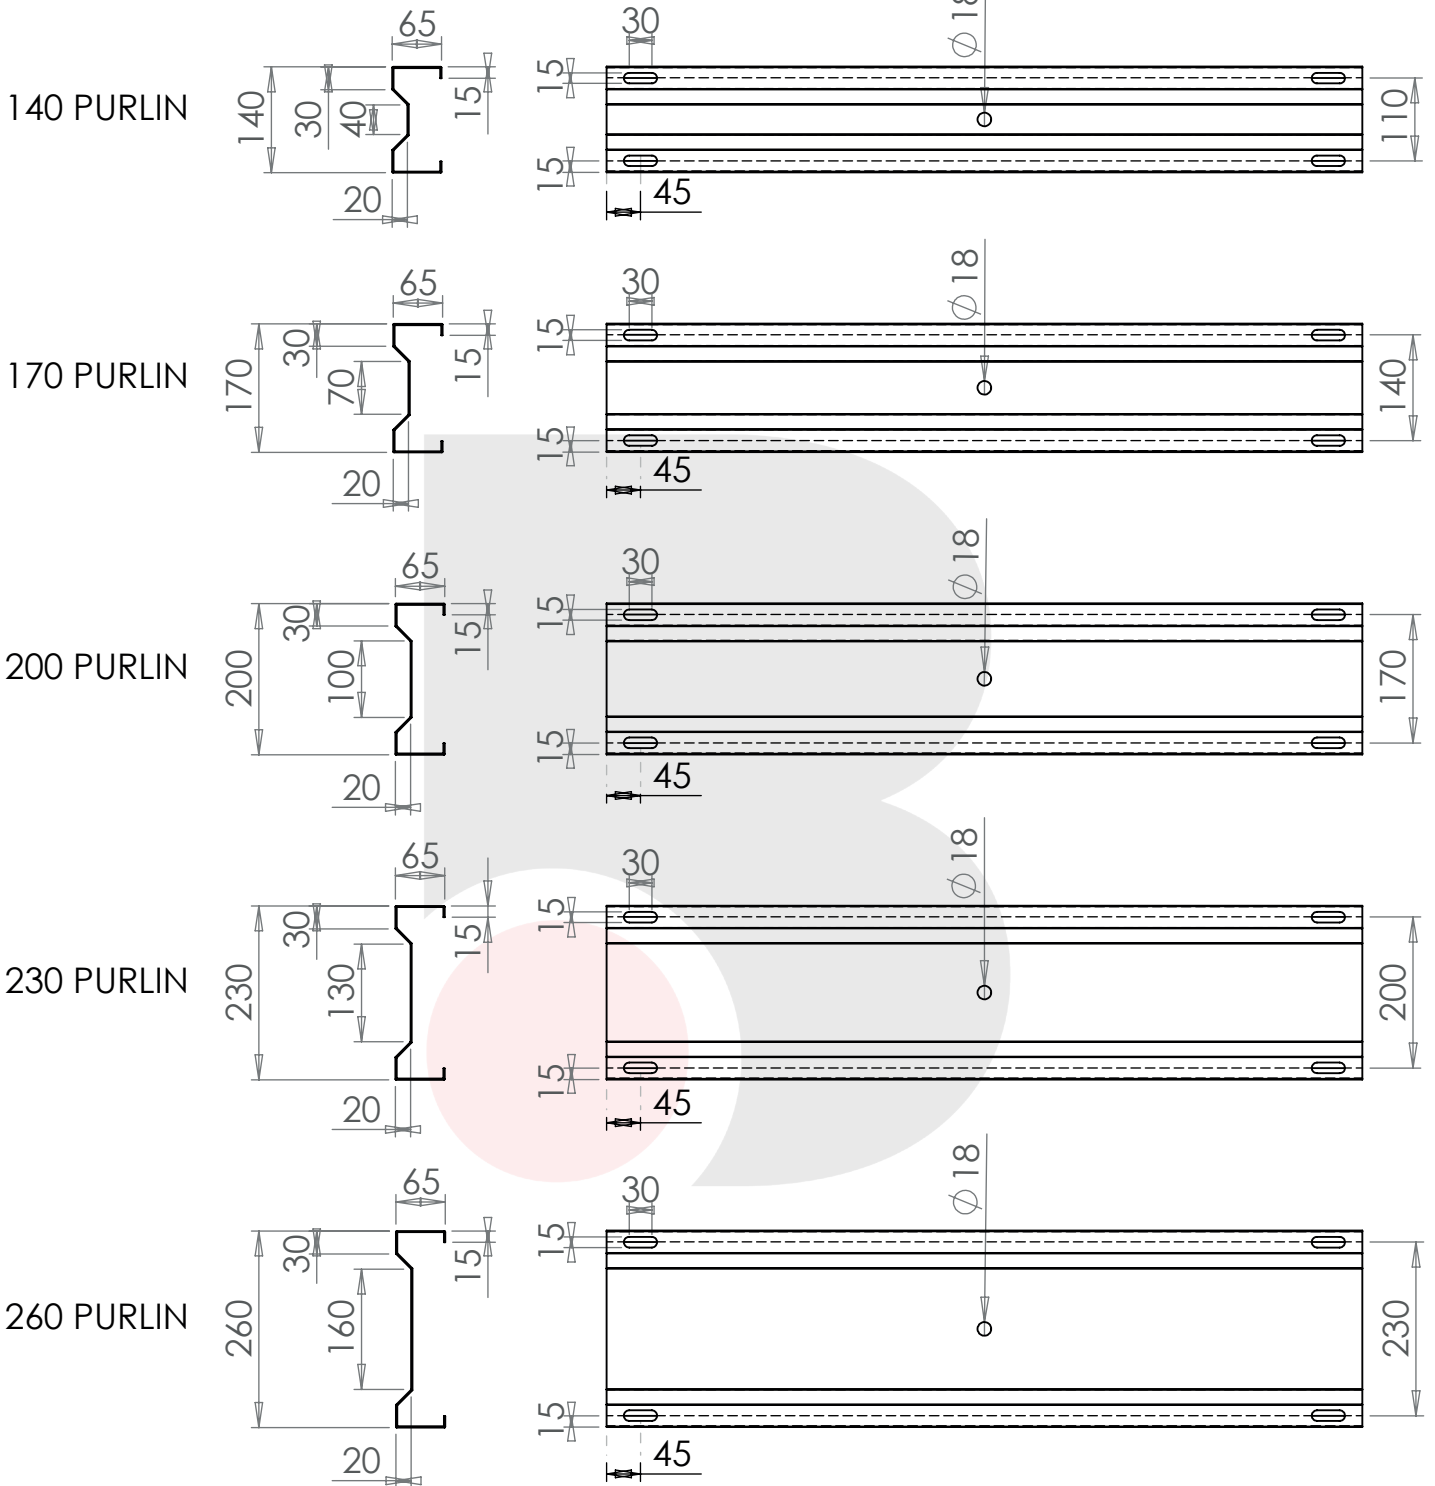

BEFAB
MULTIBEAM
PURLIN
B-RANGE

DWG. NO.	002085	REV.
SCALE:1:50		

BEFAB MULTIBEAM PURLIN K-RANGE

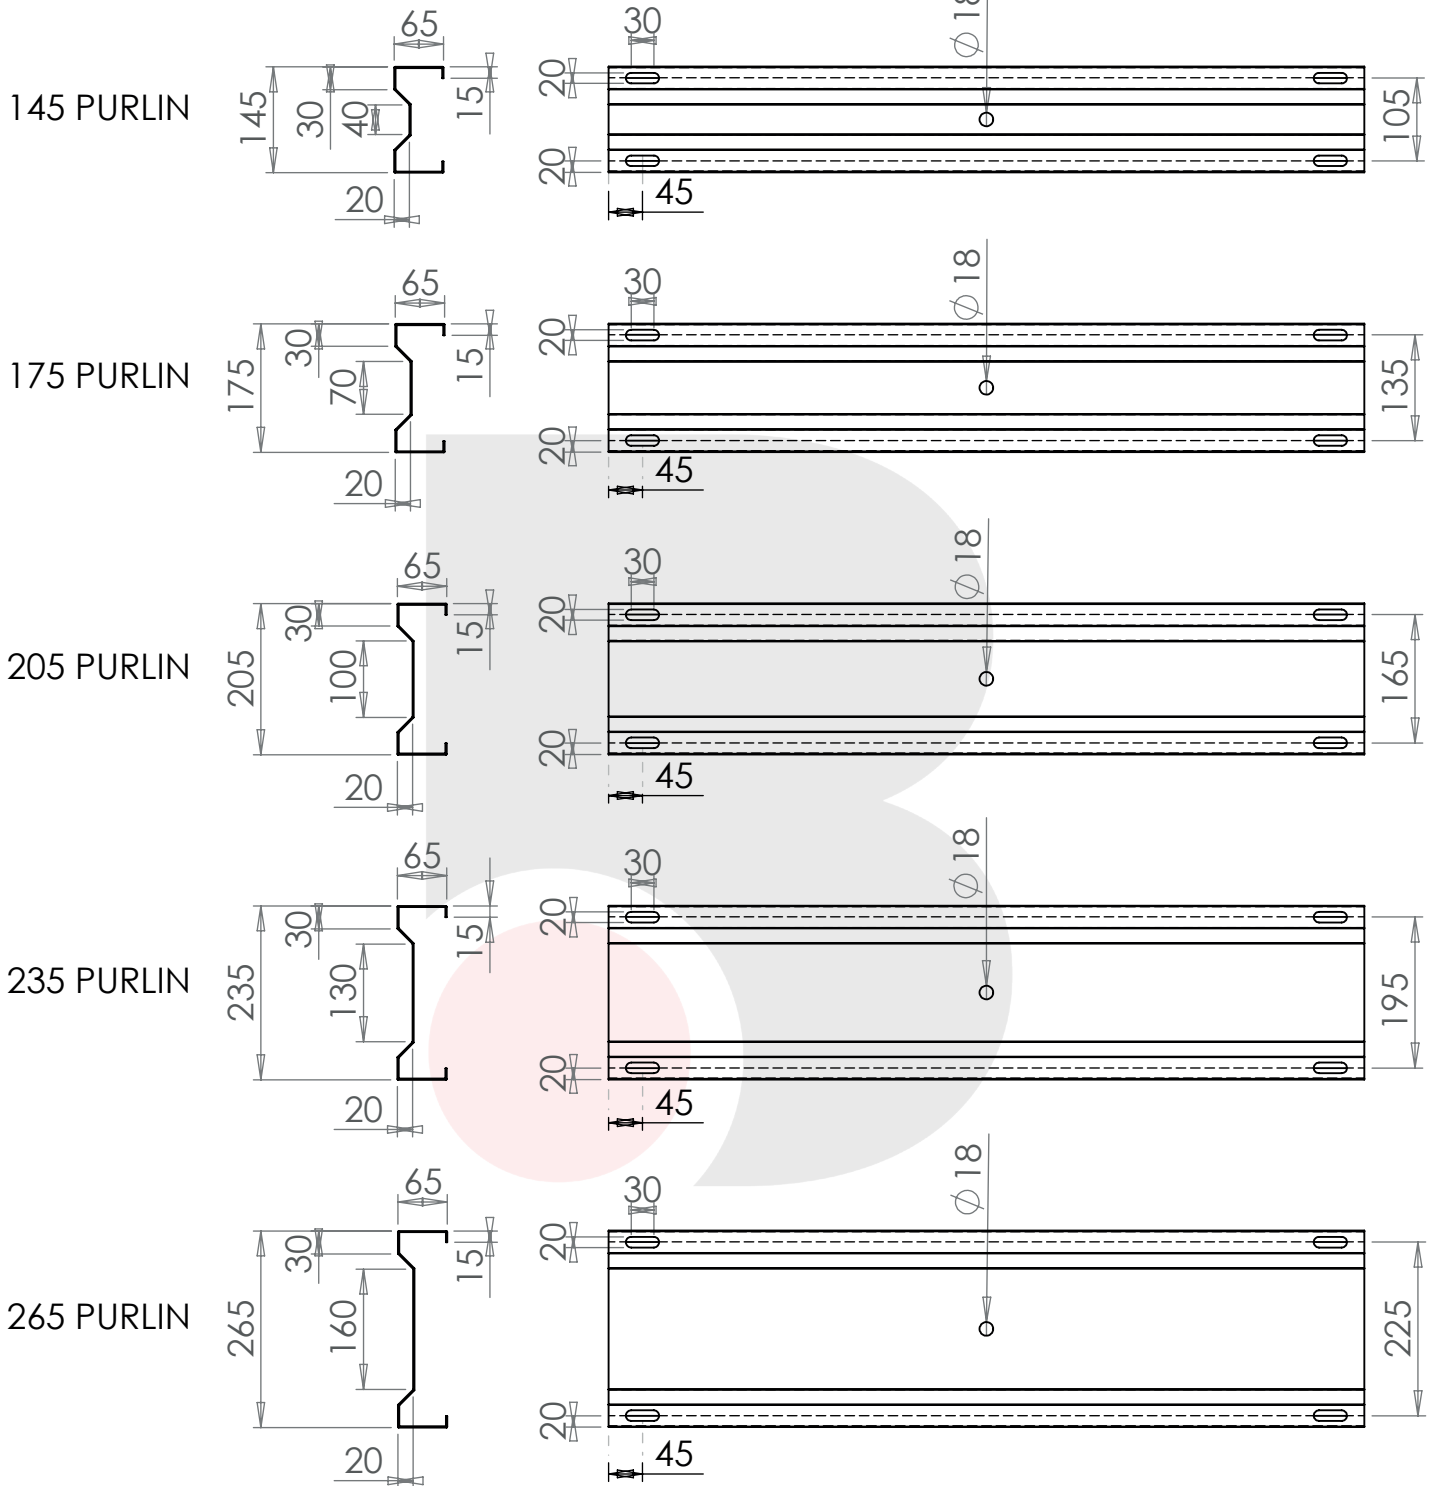

BEFAB
MULTIBEAM
PURLIN
K-RANGE

DWG. NO.	002085	REV.
SCALE:1:50		