


BEFAB EAVES BEAM 200/2-0

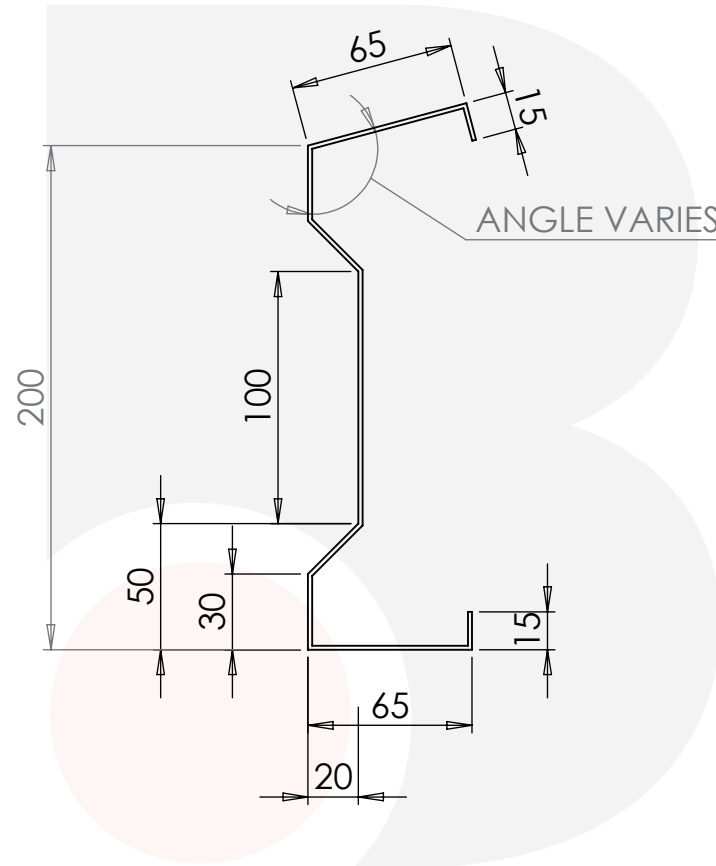

TITLE:

**BEFAB EAVES BEAM
200/2-0**

DWG NO.

002094

A4

SCALE:1:20

SHEET 1 OF 1